


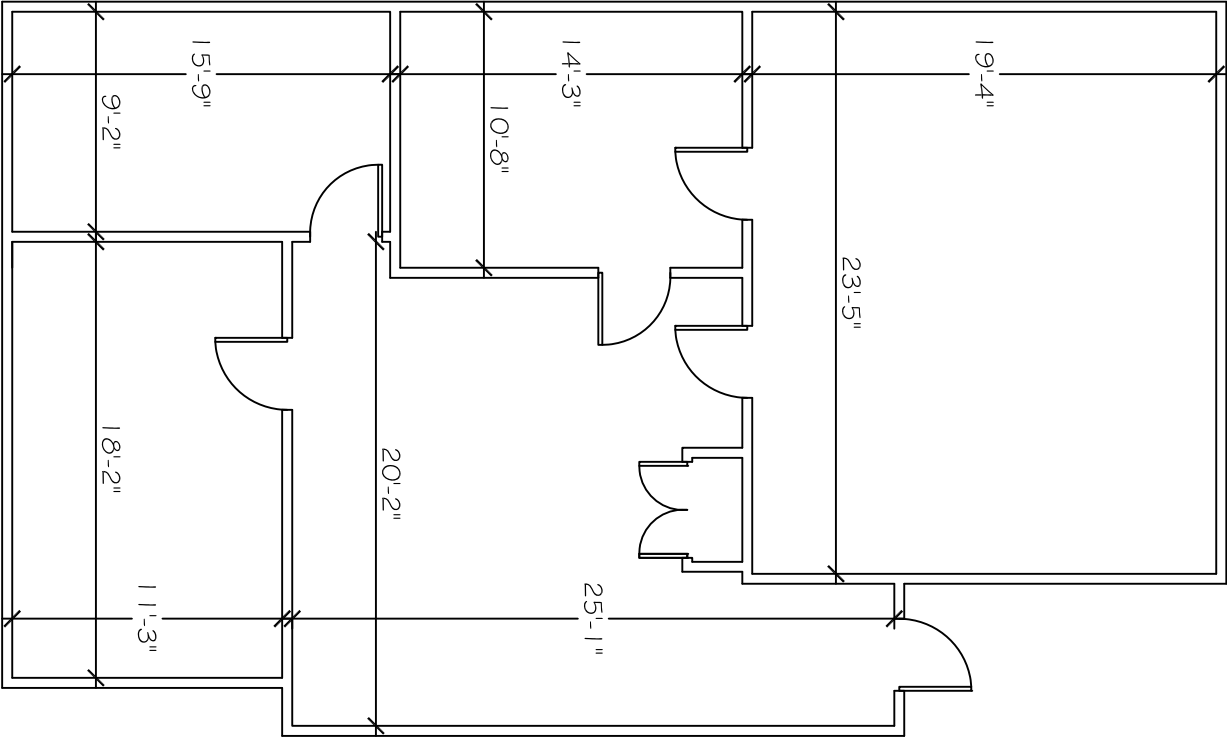

OVERALL ROOM DIMENSIONS ARE INTENDED TO REPRESENT GENERAL ROOM SIZES AND NOT FRAMING DIMENSIONS. MEASUREMENTS ARE APPROXIMATE. ALL EXISTING CONDITIONS SHALL BE FIELD VERIFIED PRIOR TO CONSTRUCTION.



SUITE 300
2265 HARRODSBURG ROAD
LEXINGTON, KENTUCKY

Cathy Burgess Interiors

155 East Mah Street Suite 102 Lexington, Kentucky 40507
859 255 9400 fx 859 255 9437
3619 Trail Ridge Road Louisville, Kentucky 40241
502 883 2938



FLOOR PLAN

A-1

DATE: 02.26.14
SCALE: 1/8"=1'-0"
DRAWN BY: DL
REVISION: 03.03.14
1
2
